
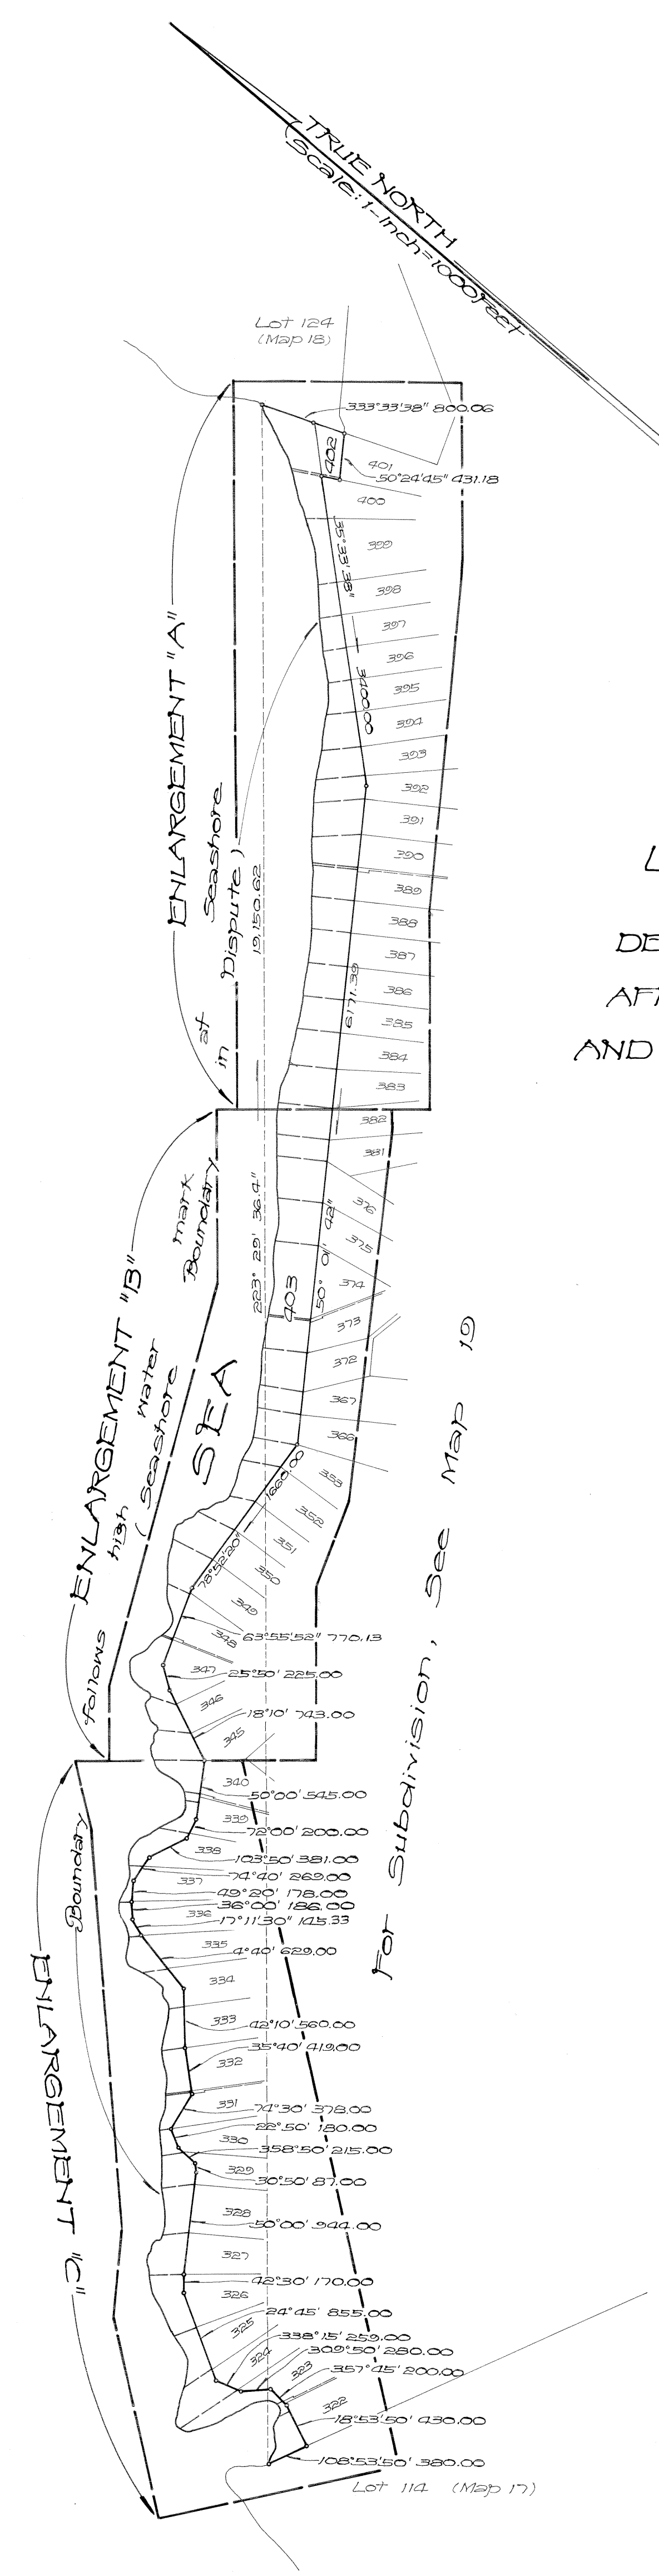


AREA OF EASEMENTS

EASEMENT NUMBER	AREA
164	= 1.79 ACS.
165	= 0.20 AC.
166	= 2.50 ACS.
167	= 2.90 ACS.
168	= 2.02 ACS.
169	= 3.08 ACS.
170	= 2.60 ACS.
171	= 1.97 ACS.
172	= 2.53 ACS.
173	= 0.75 AC.
174	= 1.16 ACS.
175	= 0.13 AC.
176	= 1.75 ACS.
177	= 1.60 ACS.
178	= 1.60 ACS.
179	= 1.88 ACS.
180	= 0.25 AC.
181	= 0.56 AC.
182	= 2.25 ACS.
183	= 1.13 ACS.
184	= 0.27 AC.
185	= 1.80 ACS.
186	= 2.10 ACS.
187	= 1.98 ACS.
188	= 3.02 ACS.
189	= 0.03 ACS.
190	= 1.04 AC.
191	= 2.74 ACS.
192	= 3.02 ACS.
193	= 1.63 ACS.
194	= 2.22 ACS.
195	= 1.80 ACS.
196	= 2.14 ACS.
197	= 1.66 ACS.
198	= 2.25 ACS.
199	= 2.11 ACS.
200	= 0.20 AC.
201	= 5.81 ACS.
202	= 3.10 ACS.
203	= 3.25 ACS.
204	= 1.22 ACS.
205	= 3.01 ACS.
206	= 3.69 ACS.
207	= 2.94 ACS.
208	= 2.69 ACS.
209	= 2.37 ACS.
210	= 2.33 ACS.
211	= 2.35 ACS.
212	= 2.47 ACS.
213	= 0.21 AC.
214	= 2.64 ACS.
215	= 3.12 ACS.
216	= 2.15 ACS.
217	= 2.33 ACS.
218	= 2.09 ACS.
219	= 1.52 ACS.
220	= 1.43 ACS.
221	= 1.39 ACS.
222	= 1.26 ACS.
223	= 2.20 ACS.
224	= 2.13 ACS.
225	= 0.25 AC.
226	= 1664 Sq.Ft.

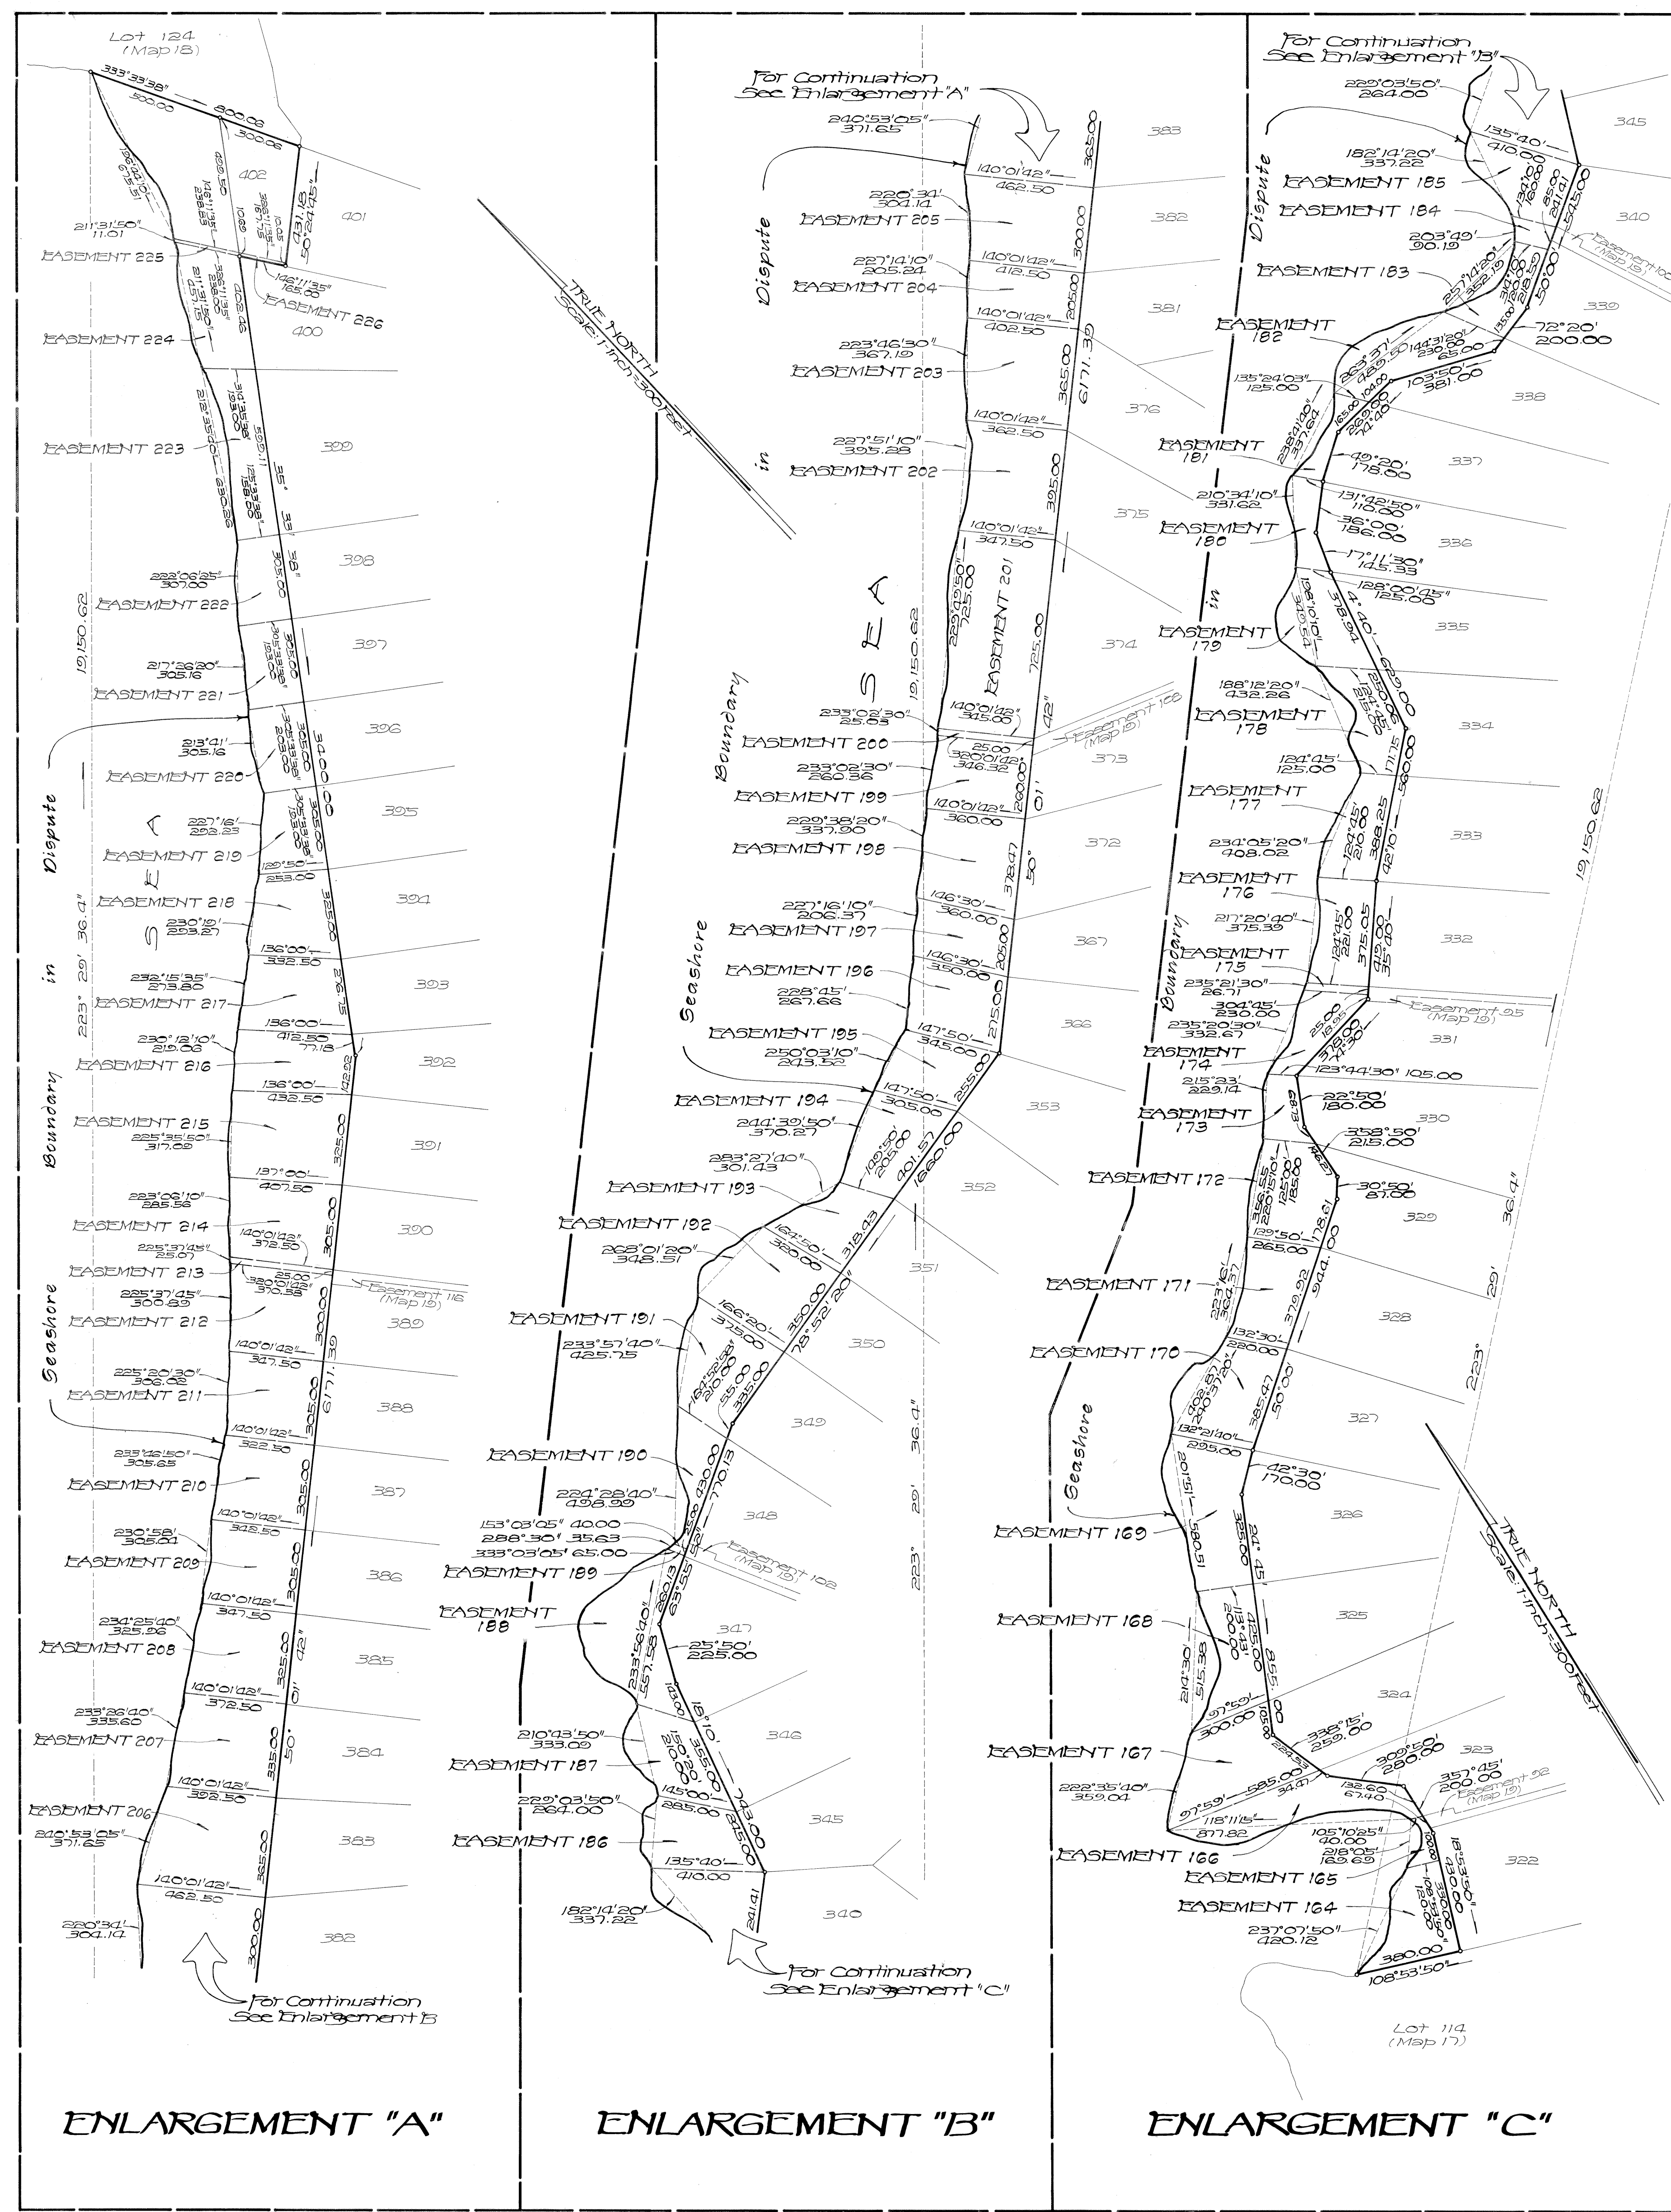

LAND COURT


STATE OF HAWAII

LAND COURT APPLICATION 1683

DESIGNATION OF EASEMENTS 164 TO 225, INCLUSIVE
AFFECTING LOT 403 AS SHOWN ON MAP 19
AND EASEMENT 226 AFFECTING LOT 402 AS SHOWN ON MAP 19

at Kaluakei and Ioli, Molokai, Hawaii

Hawaii Building
745 Fort St., Suite 418
Honolulu, Hawaii
November 25, 1981

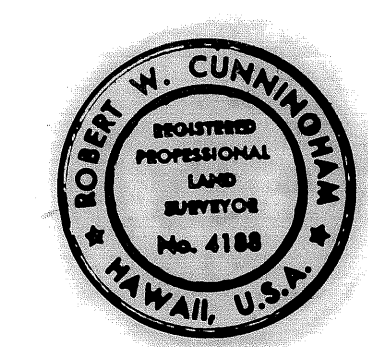

BELT COLLINS & ASSOCIATES
Robert W. Cunningham
Registered Professional Surveyor
Certificate Number 4188
Registered Land Court Surveyor
Certificate Number 153

Owner: KALUA KOI CORPORATION
Owner's Certificate of Title: 236,978

AUTHORIZED AND APPROVED BY ORDER OF THE
JUDGE OF THE LAND COURT DATED JANUARY 28, 1982
BY ORDER OF THE COURT

James A. Smith
REGISTRAR OF THE LAND COURT